


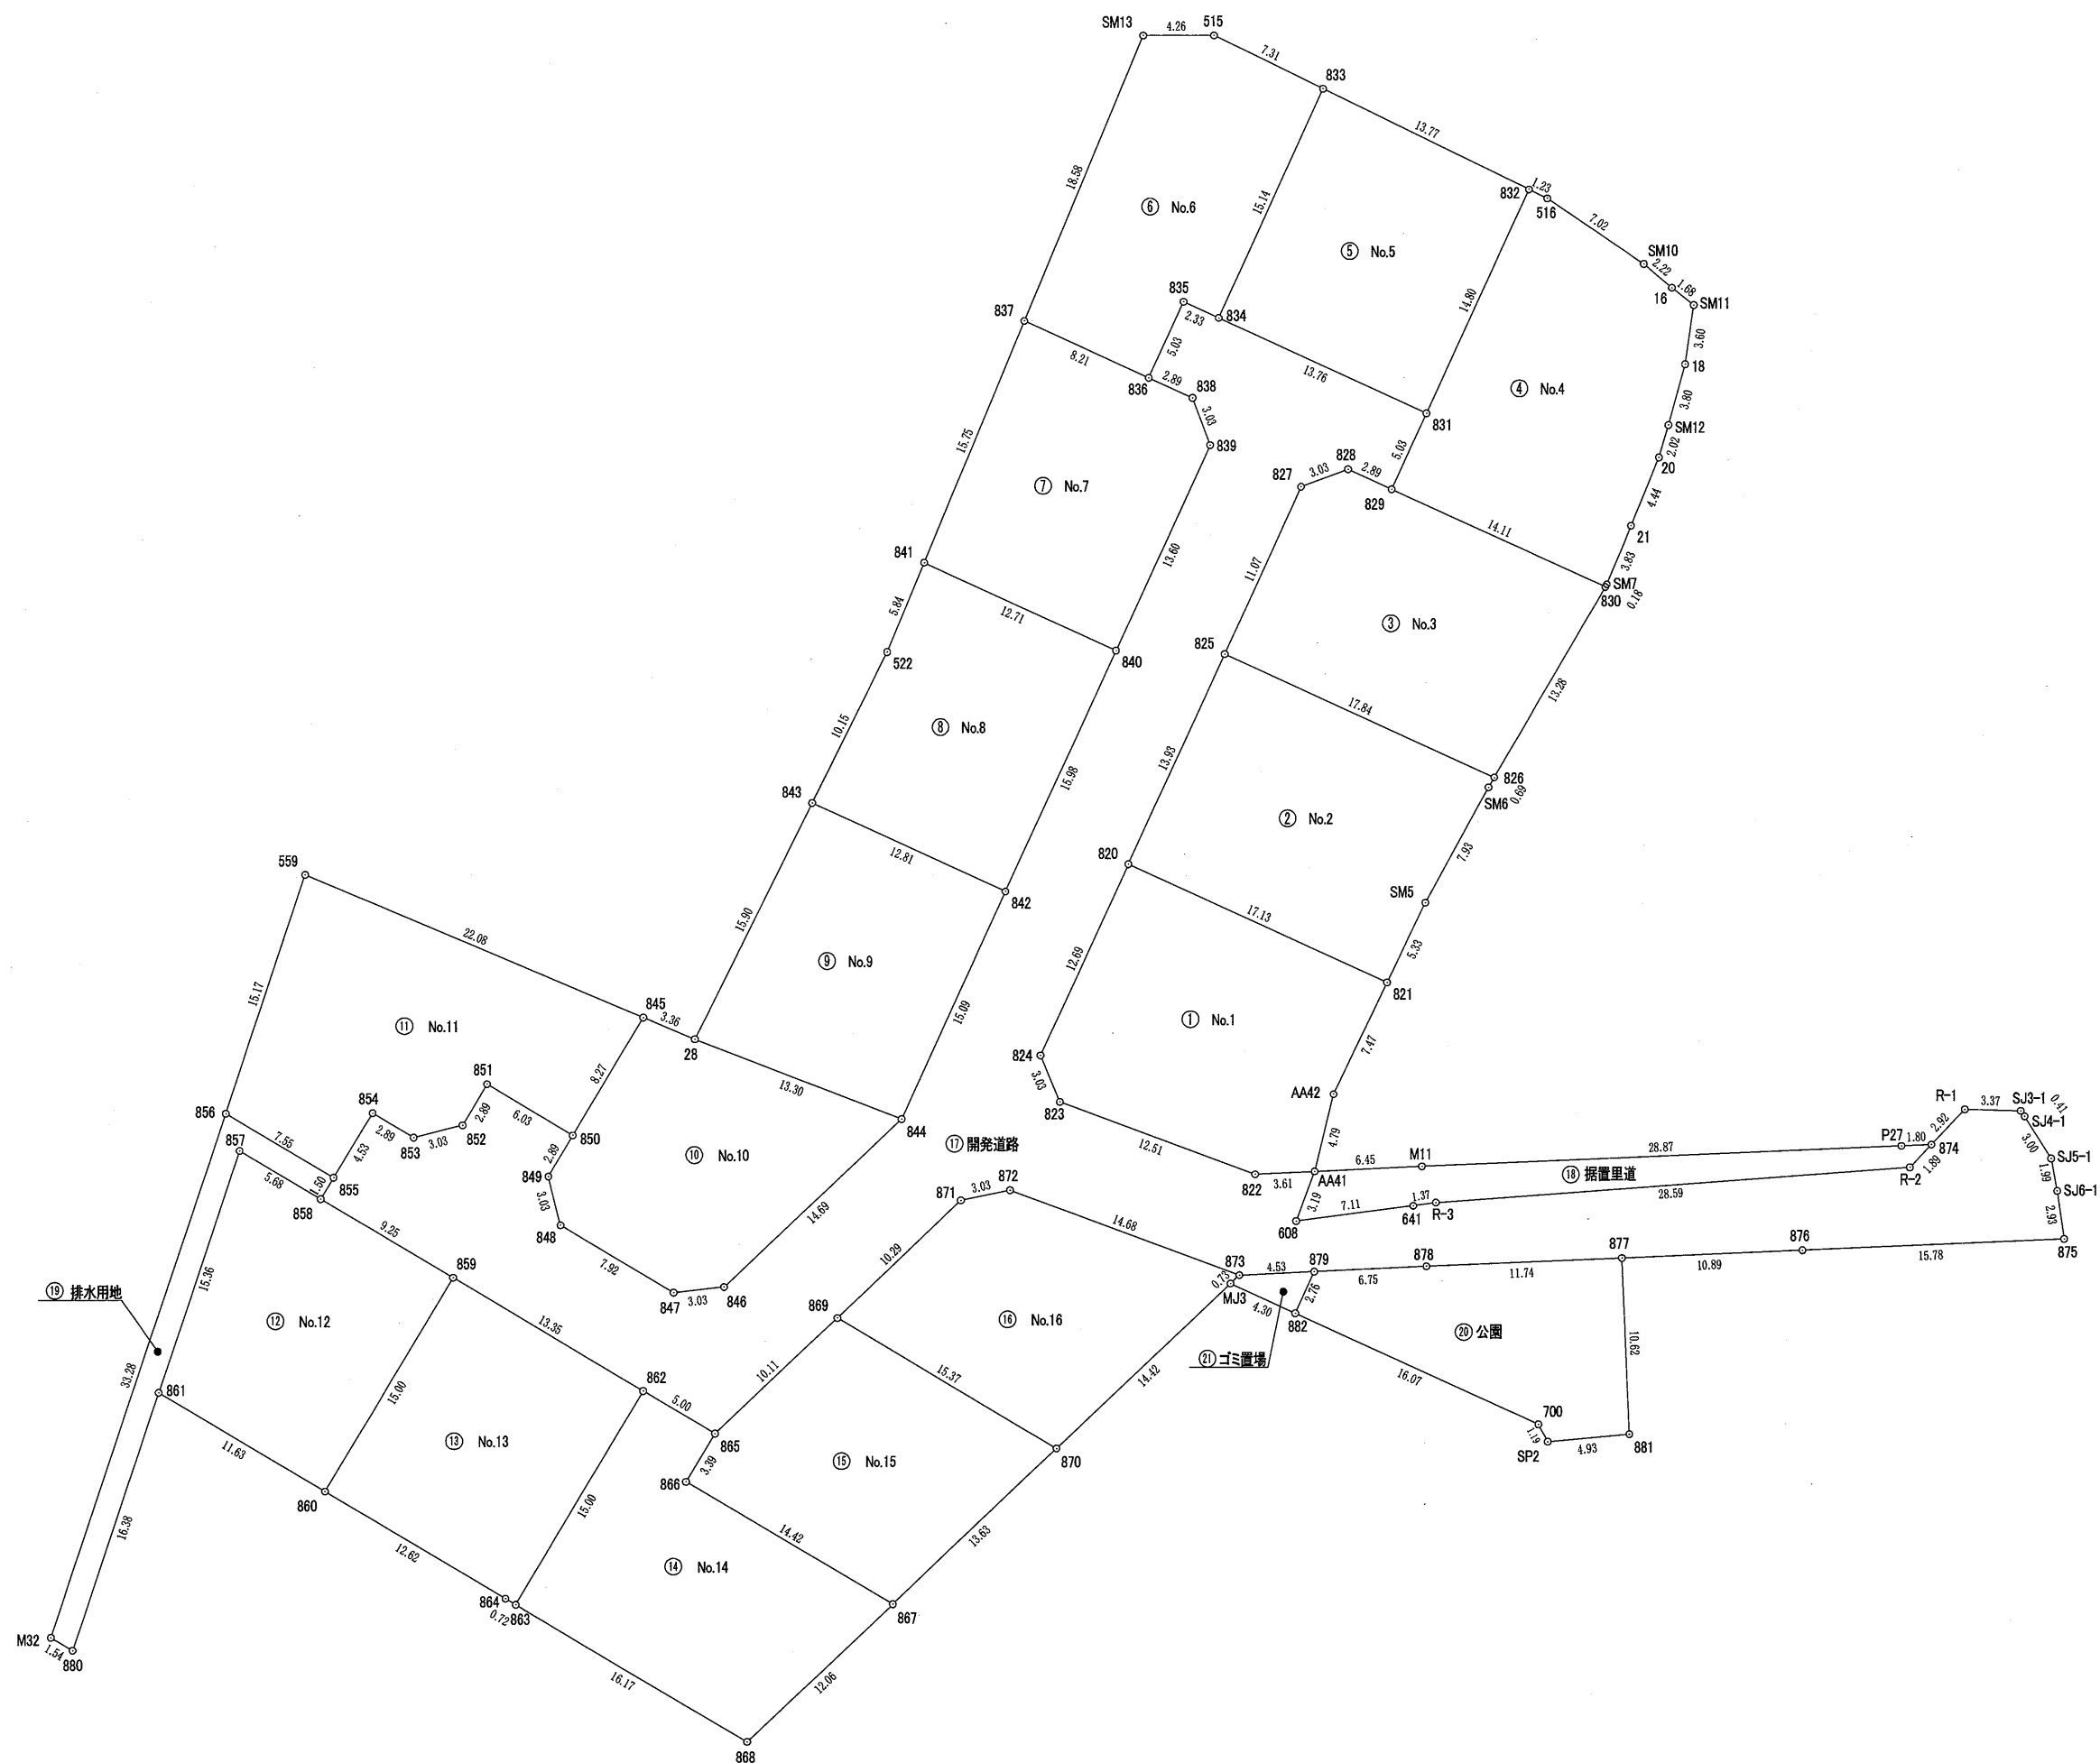

工事名	(仮称)大津町杉水宅地造成工事		
所在	菊池郡大津町大字杉水		
図面名称	求 積 図		
用紙・縮尺	A3・S=1:400	作成月日	令和7年3月
事業主	㈱ホームレボ	図面番号	26
株式会社萩尾測量設計 Ⅲ 096(293)8343			

求積表

地番	㊶ No.1			
NO	X _n	Y _n	X _n ・(Y _{n+1} -Y _{n-1})	距離
821	-11387.704	-14098.206	140490.104248	17.13
820	-11380.564	-14113.772	237341.662220	12.69
824	-11392.096	-14119.061	47060.748576	3.03
823	-11394.896	-14117.903	-146811.840064	12.51
822	-11399.262	-14106.177	-174739.287198	3.61
AA41	-11399.094	-14102.574	-54054.503748	4.79
AA42	-11394.438	-14101.435	-49770.905184	7.47
合計			-484.021150	
合計面積			242.0105750	
地積			242.01	m ²

地番	㊶ No.2			
NO	X _n	Y _n	X _n ・(Y _{n+1} -Y _{n-1})	距離
826	-11375.342	-14091.750	180458.425488	17.84
825	-11367.904	-14107.964	250343.981888	13.93
820	-11380.564	-14113.772	-111051.543512	17.13
821	-11387.704	-14098.206	-203509.658184	5.33
SM5	-11382.897	-14095.901	-69503.969082	7.93
SM6	-11375.941	-14092.100	-47221.531091	0.69
合計			-484.294493	
合計面積			242.1472465	
地積			242.14	m ²

地番	㊶ No.3			
NO	X _n	Y _n	X _n ・(Y _{n+1} -Y _{n-1})	距離
827	-11357.839	-14103.347	84695.405423	11.07
825	-11367.904	-14107.964	-131833.582688	17.84
826	-11375.342	-14091.750	-260552.208510	13.28
830	-11363.871	-14085.059	69683.256972	14.11
829	-11357.988	-14097.882	175458.198624	2.89
828	-11356.785	-14100.507	62064.830025	3.03
合計			-484.100154	
合計面積			242.0500770	
地積			242.05	m ²

地番	㊶ No.4			
NO	X _n	Y _n	X _n ・(Y _{n+1} -Y _{n-1})	距離
831	-11353.417	-14095.785	93870.051756	5.03
829	-11367.988	-14097.882	-121825.779288	14.11
830	-11363.871	-14085.059	-146753.030094	0.18
SM7	-11363.715	-14084.968	-17727.395400	3.83
21	-11360.181	-14083.499	-36000.413589	4.44
20	-11356.081	-14081.799	-25698.811303	2.02
SM12	-11354.137	-14081.236	-18041.723693	3.80
18	-11350.481	-14080.210	-17547.843626	3.60
SM11	-11346.919	-14079.690	9077.535200	1.68
16	-11345.880	-14081.010	34185.136440	2.22
SM10	-11344.449	-14082.703	85026.645255	7.02
516	-11340.506	-14088.505	78374.238966	1.23
832	-11339.964	-14089.614	82554.937920	14.80
合計			-506.453456	
合計面積			253.2267280	
地積			253.22	m ²

地番	㊶ No.5			
NO	X _n	Y _n	X _n ・(Y _{n+1} -Y _{n-1})	距離
832	-11339.964	-14089.614	70273.756908	13.77
833	-11333.916	-14101.982	211717.550880	15.14
834	-11347.678	-14108.294	-70321.560566	13.76
831	-11353.417	-14095.785	-212081.829560	14.80
合計			-412.082338	
合計面積			206.0411690	
地積			206.04	m ²

地番	㊶ No.6			
NO	X _n	Y _n	X _n ・(Y _{n+1} -Y _{n-1})	距離
515	-11330.705	-14108.549	122620.889510	4.26
SM13	-11330.714	-14112.804	129442.076736	18.58
837	-11347.855	-14119.973	-3370.312935	8.21
836	-11351.280	-14112.507	-108552.290640	5.03
835	-11346.708	-14110.410	-47803.680804	2.33
834	-11347.678	-14108.294	-95638.230184	15.14
833	-11333.916	-14101.982	2890.148580	7.31
合計			-411.399377	
合計面積			205.6998685	
地積			205.69	m ²

地番	㊶ No.7			
NO	X _n	Y _n	X _n ・(Y _{n+1} -Y _{n-1})	距離
836	-11351.280	-14112.507	114545.766480	8.21
837	-11347.855	-14119.973	153695.348120	15.75
841	-11362.387	-14126.051	-62209.068825	12.71
840	-11367.686	-14114.498	-195785.655978	13.60
839	-11355.325	-14108.828	-52416.180200	3.03
838	-11352.484	-14109.882	41765.788636	2.89
合計			-404.001767	
合計面積			202.0008835	
地積			202.00	m ²

地番	㊶ No.8			
NO	X _n	Y _n	X _n ・(Y _{n+1} -Y _{n-1})	距離
840	-11367.686	-14114.498	55599.352226	12.71
841	-11362.387	-14126.051	156857.752535	5.84
522	-11367.770	-14128.303	76732.447500	10.15
843	-11376.968	-14132.801	-81264.968124	12.81
842	-11352.208	-14121.160	-208328.553024	15.98
合計			-403.968887	
合計面積			201.9844435	
地積			201.98	m ²

地番	㊶ No.9			
NO	X _n	Y _n	X _n ・(Y _{n+1} -Y _{n-1})	距離
842	-11382.208	-14121.160	60883.430592	12.81
843	-11376.868	-14132.801	212599.532316	15.90
28	-11391.118	-14139.847	-60931.090182	13.30
844	-11395.927	-14127.452	-212955.687849	15.09
合計			-403.815123	
合計面積			201.9075615	
地積			201.90	m ²

地番	㊶ No.10			
NO	X _n	Y _n	X _n ・(Y _{n+1} -Y _{n-1})	距離
28	-11391.118	-14139.847	176471.200056	3.36
845	-11389.806	-14142.944	83510.057592	8.27
850	-11396.912	-14147.179	65121.955168	2.89
849	-11399.392	-14148.658	8378.553120	3.03
848	-11402.329	-14147.914	-86076.181621	7.92
847	-11406.386	-14141.109	-111965.084976	3.03
846	-11406.050	-14138.098	-155772.424850	14.69
844	-11395.927	-14127.452	19931.476323	13.30
合計			-400.449188	
合計面積			200.2245940	
地積			200.22	m ²

地番	㊶ No.11			
NO	X _n	Y _n	X _n ・(Y _{n+1} -Y _{n-1})	距離
850	-11396.912	-14147.179	-107301.926480	8.27
845	-11389.806	-14142.944	183330.317376	22.08
559	-11381.195	-14163.275	285850.093620	15.17
856	-11395.594	-14168.060	-19383.905394	7.55
855	-11399.460	-14161.574	-100372.245300	4.53
854	-11395.569	-14159.255	-54687.335631	2.89
853	-11397.048	-14156.775	-61749.206064	3.03
852	-11396.304	-14153.837	-50326.078464	2.89
851	-11393.824	-14152.359	-75860.080192	6.03
合計			-500.366529	
合計面積			250.1832645	
地積			250.18	m ²

地番	㊶ No.12			
NO	X _n	Y _n	X _n ・(Y _{n+1} -Y _{n-1})	距離
858	-11400.749	-14162.343	146283.010149	5.68
857	-11397.838	-14167.225	110843.974550	15.36
861	-11412.414	-14172.068	-58785.344514	11.63
860	-11418.371	-14162.074	-201808.289054	15.00
859	-11405.487	-14154.394	3068.076003	9.25
合計			-398.572596	
合計面積			199.2862980	
地積			199.28	m ²

地番	㊶ No.13			
NO	X _n	Y _n	X _n ・(Y _{n+1} -Y _{n-1})	距離
862	-11412.321	-14142.930	43172.810343	13.35
859	-11405.487	-14154.394	218346.843128	15.00
860	-11418.371	-14162.074	-36127.725844	12.62
864	-11424.836	-14151.230	-130962.895068	0.72
863	-11425.205	-14150.611	-94829.201500	15.00
合計			-400.368941	
合計面積			200.1844705	
地積			200.18	m ²


地番	㊶ No.14			
NO	X _n	Y _n	X _n ・(Y _{n+1} -Y _{n-1})	距離
865	-11414.881	-14138.635	29222.095360	5.00
862	-11412.321	-14142.930	136673.956296	15.00
863	-11425.205	-14150.611	-70927.672640	16.17
868	-11433.485	-14136.722	-258705.465095	12.06
867	-11425.176	-14127.984	41679.042048	14.42
866	-11417.792	-14140.370	121610.902592	3.39
合計			-447.141439	
合計面積			223.5707195	
地積			223.57	m ²

地番	㊶ No.15			
NO	X _n	Y _n	X _n ・(Y _{n+1} -Y _{n-1})	距離
869	-11407.917	-14131.311	234147.496425	10.11
865	-11414.881	-14138.635	103407.406979	3.39
866	-11417.792	-14140.370	-121610.902592	14.42
867	-11425.176	-14127.984	-254324.417760	13.63
870	-11415.787	-14118.110	37980.323349	15.37
合計			-400.093599	
合計面積			200.0467995	
地積			200.04	m ²

地番	㊶ No.16			
NO	X _n	Y _n	X _n ・(Y _{n+1} -Y _{n-1})	距離
871	-11400.828	-14123.856	118842.231072	10.29
869	-11407.917	-14131.311	-65549.891082	15.37
870	-11415.787	-14118.110	-270017.609911	14.42
MJ3	-11405.848	-14107.658	-125281.834432	0.73
873	-11405.342	-14107.126	150881.269318	14.68
872	-11400.220	-14120.887	190725.680600	3.03
合計			-400.154435	
合計面積			200.0772175	
地積			200.07	m ²


地番	㊶ 開発道路				
NO		X _n	Y _n	X _n ・(Y _{n+1} -Y _{n-1})	距離
608		-11402.080	-14103.696	67648.540640	3.19
AA41		-11399.094	-14102.574	28281.152214	3.61
822		-11399.262	-14106.177	174739.287198	12.51
823		-11394.896	-14117.903	146811.840064	3.03
824		-11392.096	-14119.061	-47066.748576	12.69
820		-11380.564	-14113.772	-126290.18708	13.93
825		-11367.904	-14107.964	-118510.399200	11.07
827		-11357.839	-14103.347	-84695.405423	3.00
828		-11356.785	-14100.507	-62064.830025	2.89
829		-11357.988	-14097.882	-53632.419336	5.03
831		-11353.417	-14095.785	118211.777804	13.76
834		-11347.678	-14108.294	165959.790750	2.33
835		-11346.708	-14110.410	47803.680804	5.03
836		-11351.280	-14112.507	-5993.475840	2.89
838		-11352.484	-14109.882	-41765.788636	3.03
839		-11355.325	-14108.828	52416.180200	13.60
840		-11367.686	-14114.498	140186.303752	15.98
842		-11382.208	-14121.160	147445.122432	16.09
844		-11395.927	-14127.452	193024.211526	14.69
846		-11406.050	-14138.098	155772.424850	3.03
847		-11406.386	-14141.109	111965.084976	7.92
848		-11402.329	-14147.914	86076.181621	3.03
849		-11399.392	-14148.658	-8378.553120	2.89
850		-11396.912	-14147.179	42179.971312	6.03
851		-11393.824	-14152.359	75860.080192	2.89
852		-11396.304	-14153.837	50326.078464	3.03
853		-11397.048	-14156.775	61749.206064	2.89
854		-11395.969	-14159.255	54687.335631	4.53
855		-11399.460	-14161.574	35201.532480	1.50
858		-11400.749	-14162.343	-61857.377820	9.25
859		-11405.487	-14154.394	-221414.179131	13.35
862		-11412.321	-14142.390	-179846.766639	5.00
865		-11414.881	-14138.635	-132629.502339	10.11
869		-11407.917	-14131.311	-168597.605343	10.29
871		-11408.828	-14123.866	-118842.231072	3.03
872		-11400.220	-14120.887	-190725.606000	14.68
873		-11405.342	-14107.126	-208523.867786	4.53
879		-11405.132	-14102.604	-128501.622244	6.75
878		-11404.818	-14095.859	-210681.202914	11.74
877		-11404.323	-14084.131	-257851.743030	10.89
876		-11403.863	-14073.249	-303901.545087	15.78
875		-11403.198	-14057.482	-175027.686102	2.93
SJ6-1		-11400.300	-14057.900	8937.835200	1.99
SJ5-1		-11398.347	-14058.266	22409.150202	3.00
SJ4-1		-11395.807	-14059.866	21013.868108	0.41
SJ3-1		-11395.474	-14060.110	11771.847562	3.37
R-1		-11396.376	-14063.479	61204.564496	2.92
874		-11397.500	-14065.481	37600.352500	1.89
R-2		-11398.876	-14066.778	339766.296932	28.59
R-3		-11400.978	-14095.288	340467.406014	1.37
641		-11401.169	-14096.641	95861.028952	7.11
		合 計		-2015.156031	
		合 計 面 積		1007.5780155	
		地 積		1007.57 m ²	

土地利用，造成計画平面図

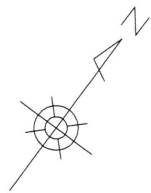

土地利用計画表				
名称	面積 (㎡)	比率 (%)	色 別	備 考
宅地用地	3470.57	72.92		16区画 平均216㎡
開発道路	1078.98	22.67		W=6.00m
排水用地	58.69	1.23		
公園	144.38	3.03		
ゴミ置場	7.01	0.15		
合 計	4759.63	100.0		

開発許可番号 熊本県指令北景建第173号
令和6年9月11日

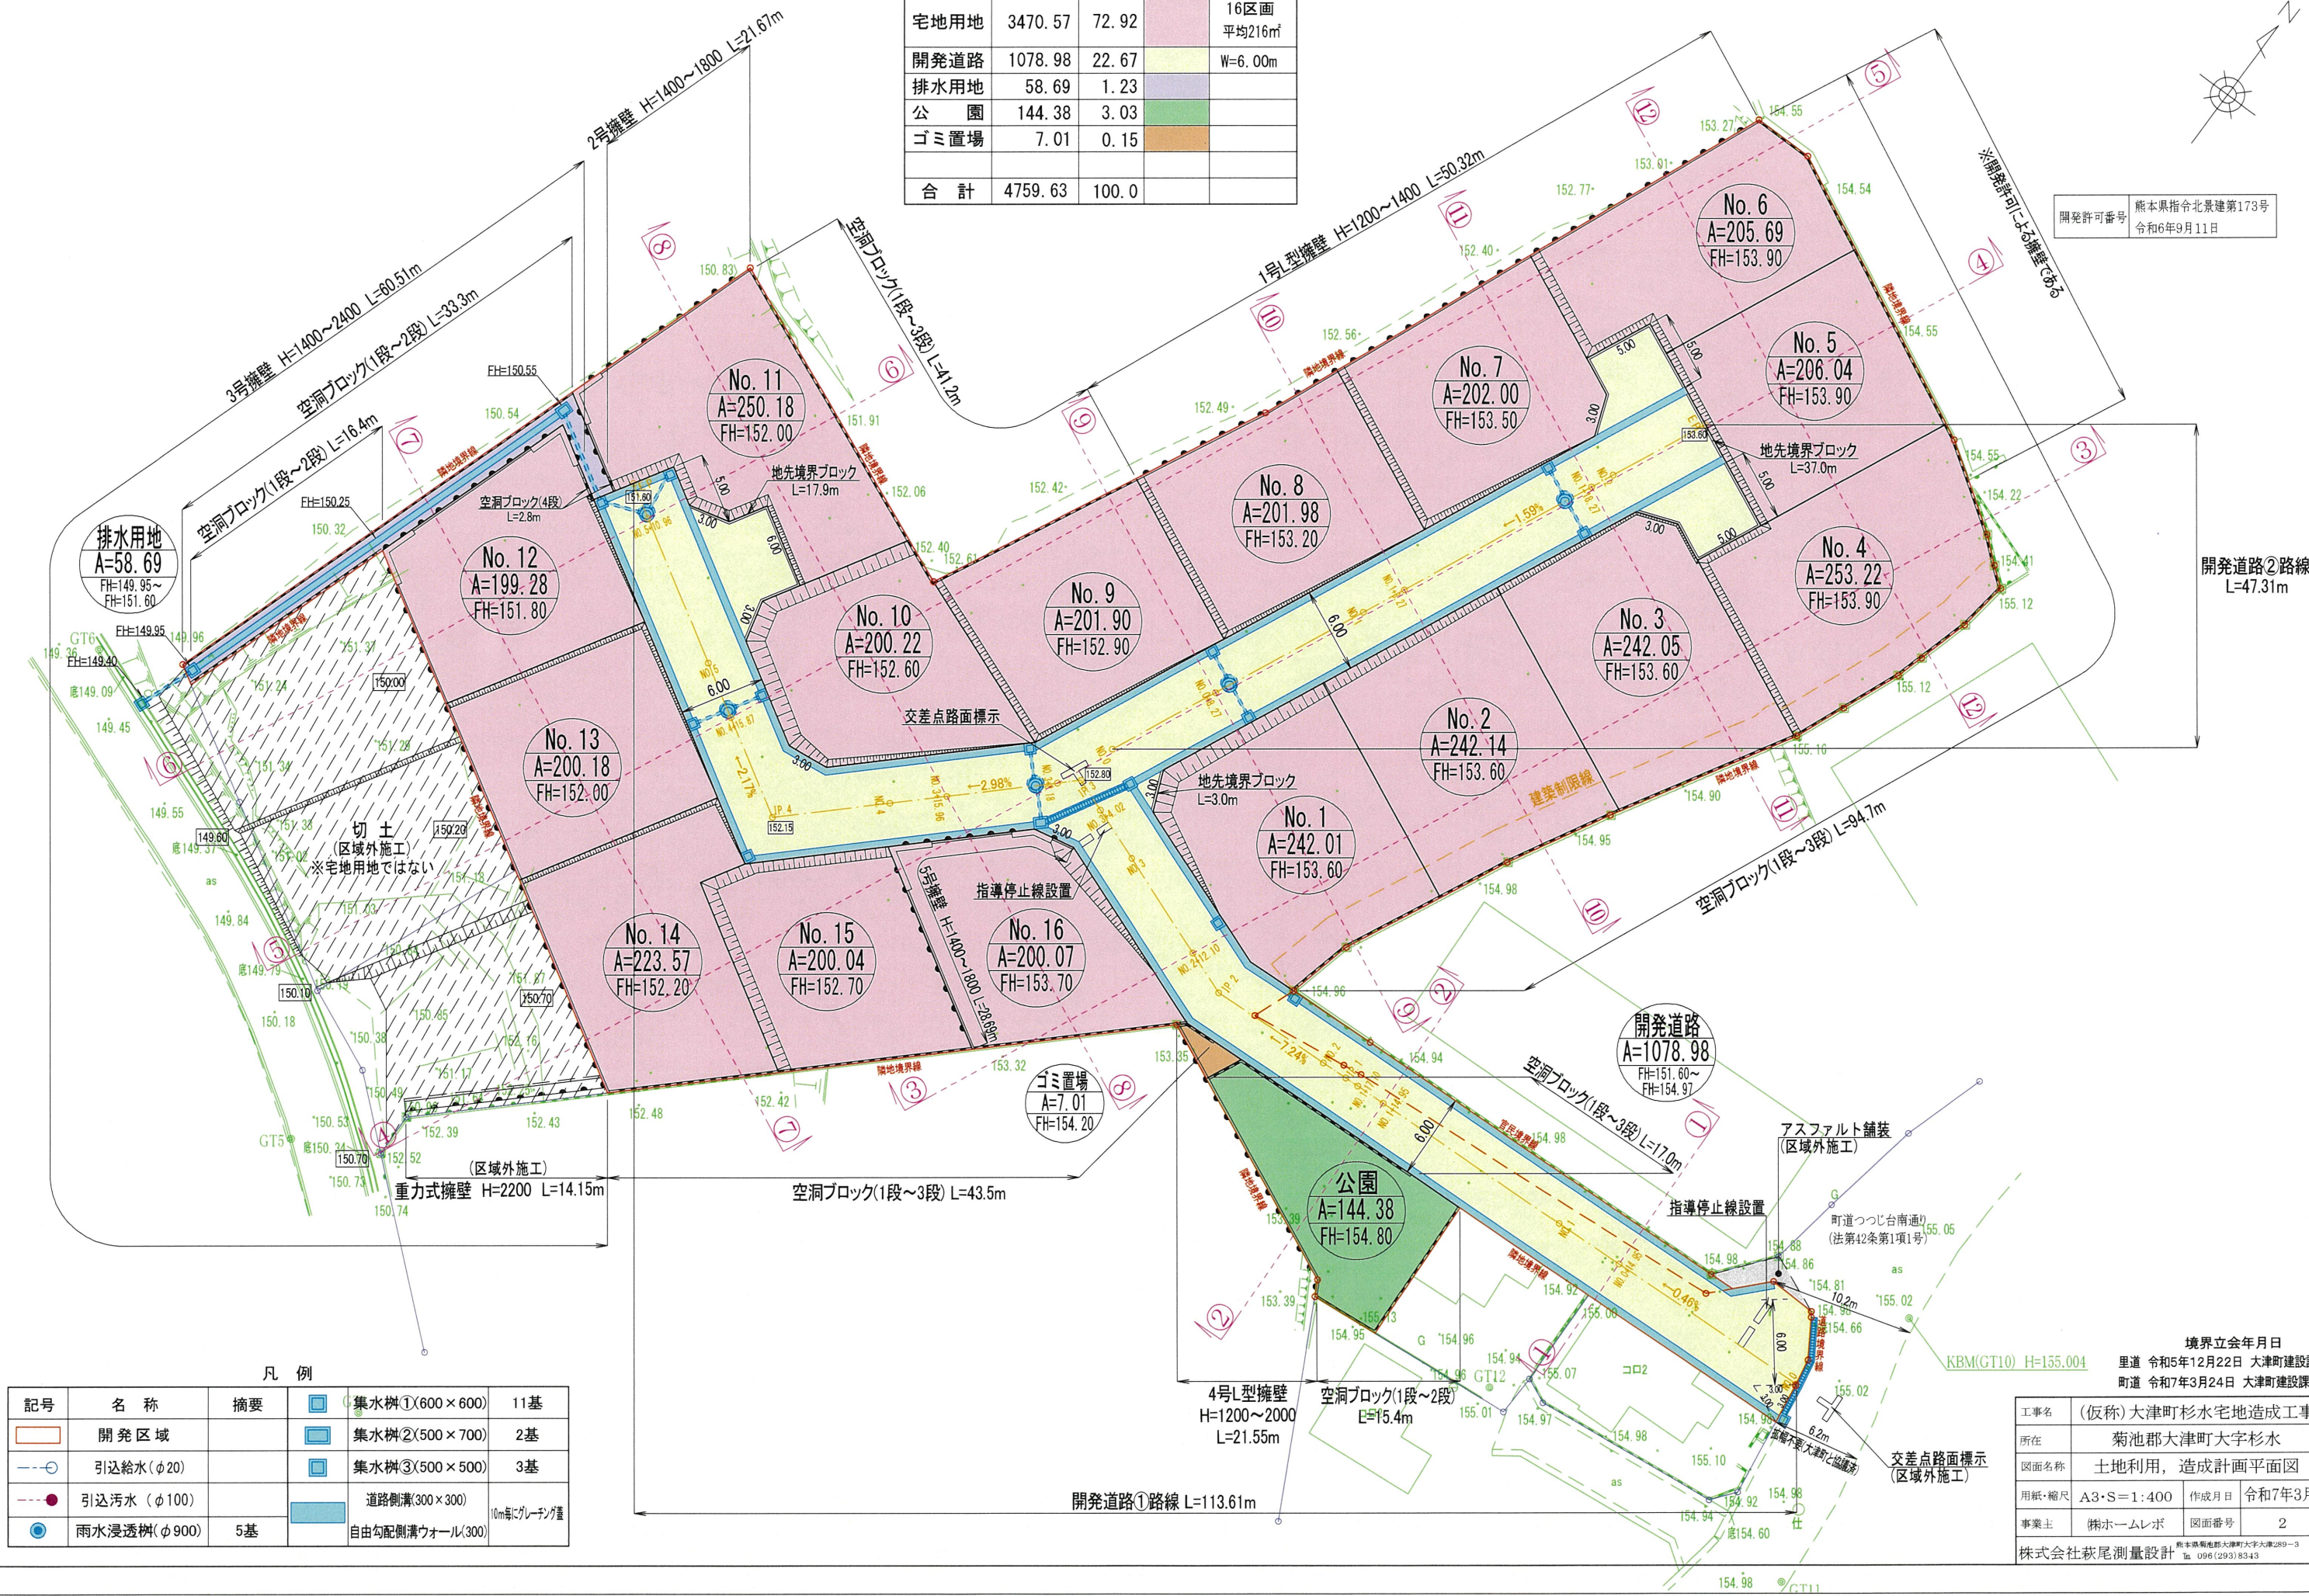

凡 例				
記号	名 称	摘要	集水樹①(600×600)	11基
	開 発 区 域		集水樹②(500×700)	2基
	引込給水 (φ20)		集水樹③(500×500)	3基
	引込汚水 (φ100)		道路側溝(300×300)	10m毎にグレーチング蓋
	雨水浸透樹 (φ900)		自由勾配側溝ウォール(300)	

境界立会年月日		工事名	
里道 令和5年12月22日 大津町建設課		(仮称) 大津町杉水宅地造成工事	
町道 令和7年3月24日 大津町建設課		所在	
		菊池郡大津町大字杉水	
		図面名称	
		土地利用，造成計画平面図	
		用紙・縮尺	A3・S=1:400
		作成月日	令和7年3月
		事業主	株式会社 萩尾測量設計
		図面番号	2
		熊本県菊池郡大津町大字大津389-3 TEL 096(293)8343	